




NHA

APOTHECARY

DRUGGIST


ICE CREAM

REMEDIES

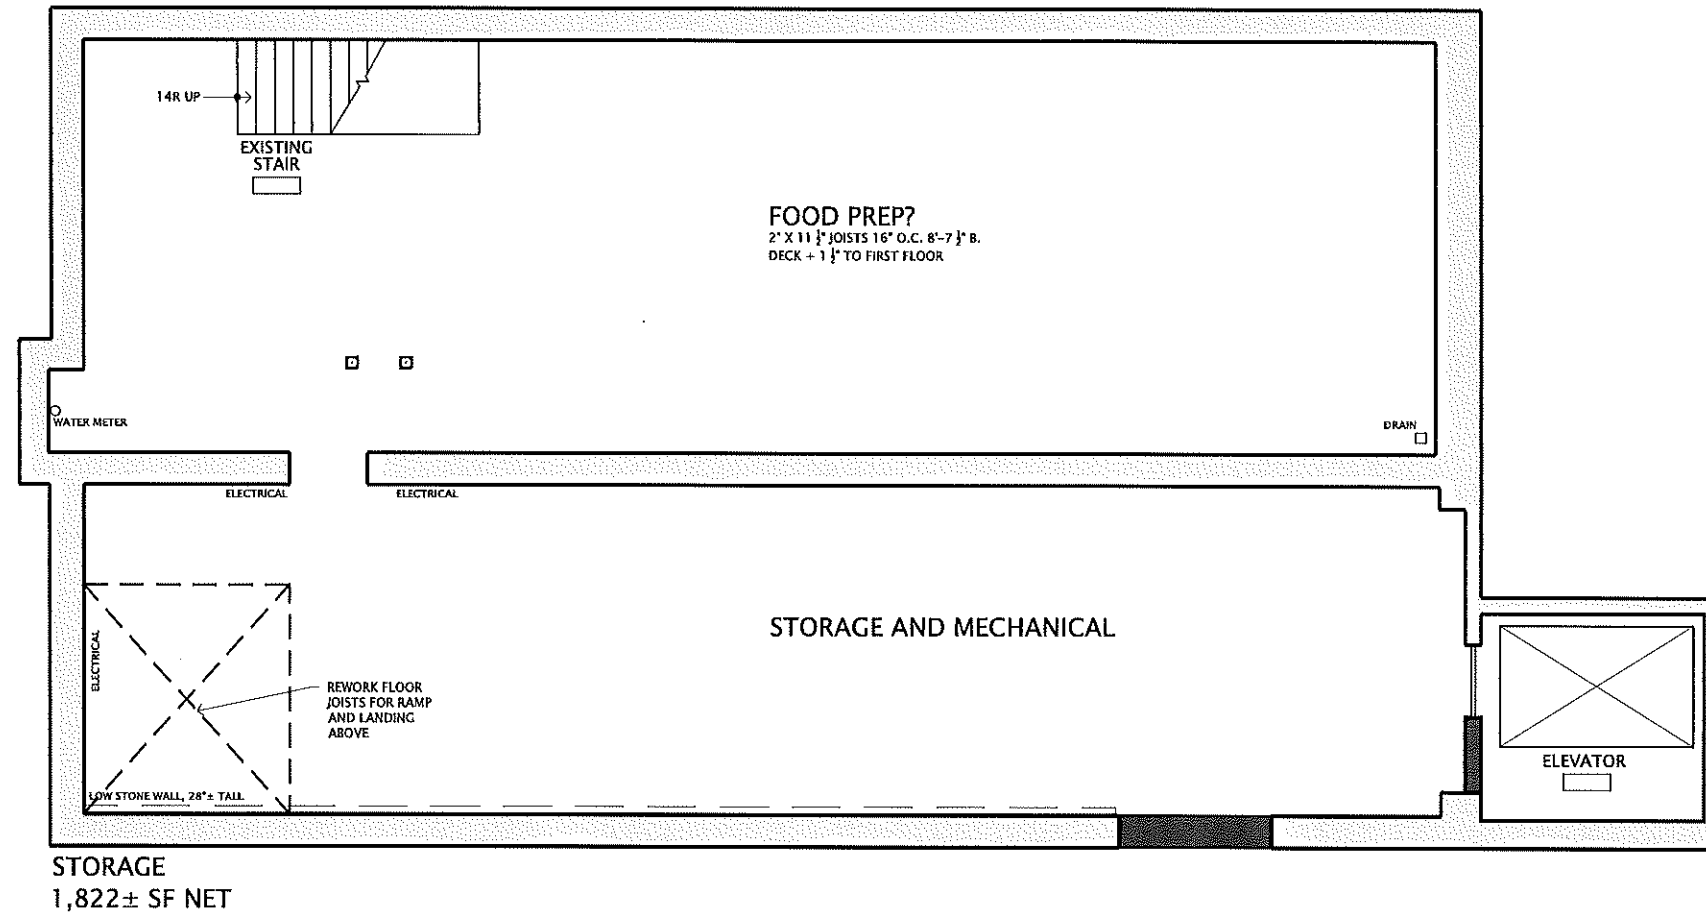

1 PROPOSED BASEMENT FLOOR PLAN
A2.0 SCALE: 1/8" = 1'-0"




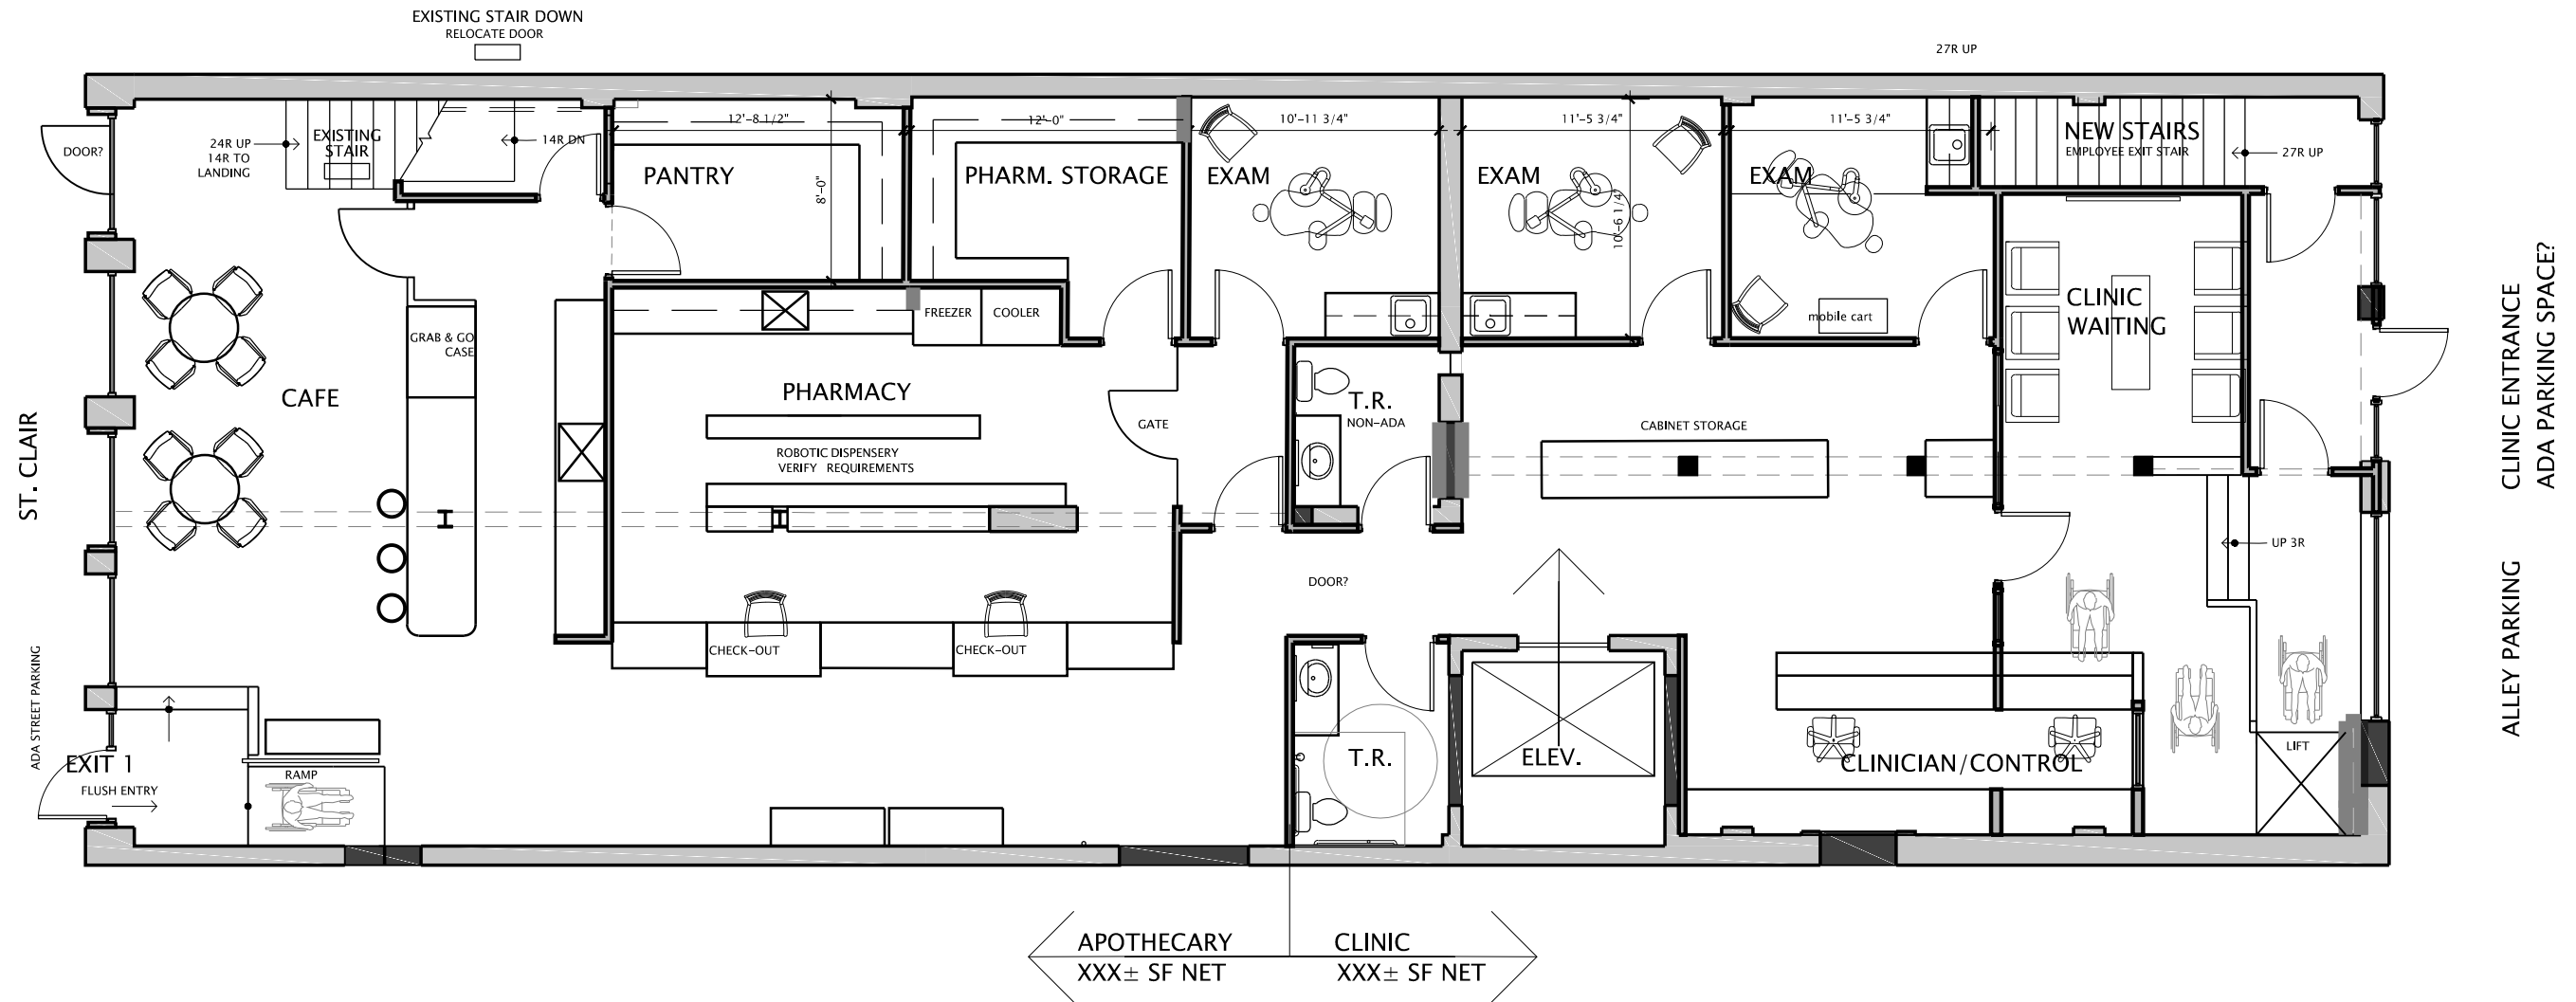

1 PROPOSED FIRST FLOOR PLAN
 A2.1 SCALE: 1/8" = 1'-0"




← APOTHECARY
 XXX± SF NET CLINIC
 XXX± SF NET →

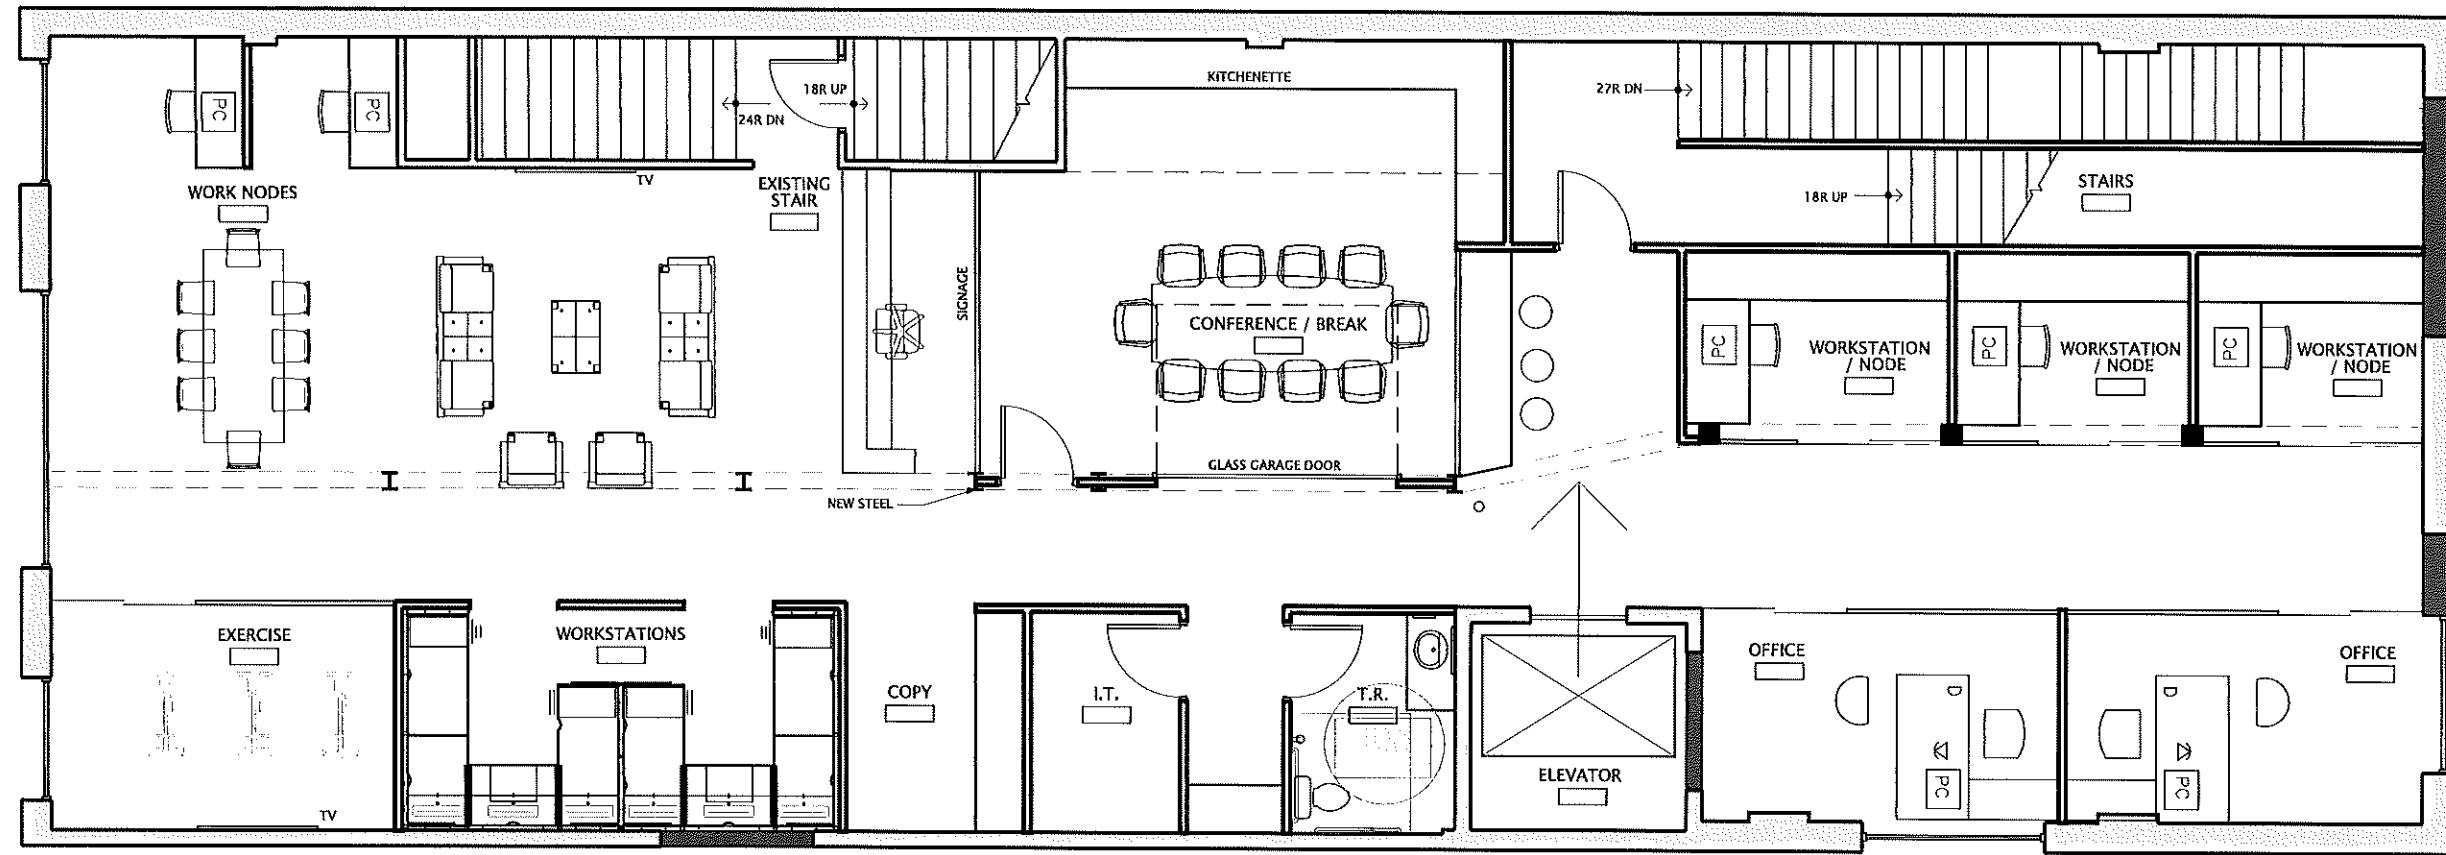

OFFICE
2,664± SF NET

1 PROPOSED SECOND FLOOR PLAN
A2.2 SCALE: 1/8" = 1'-0"
7 WORKSTATIONS, 2 OFFICES




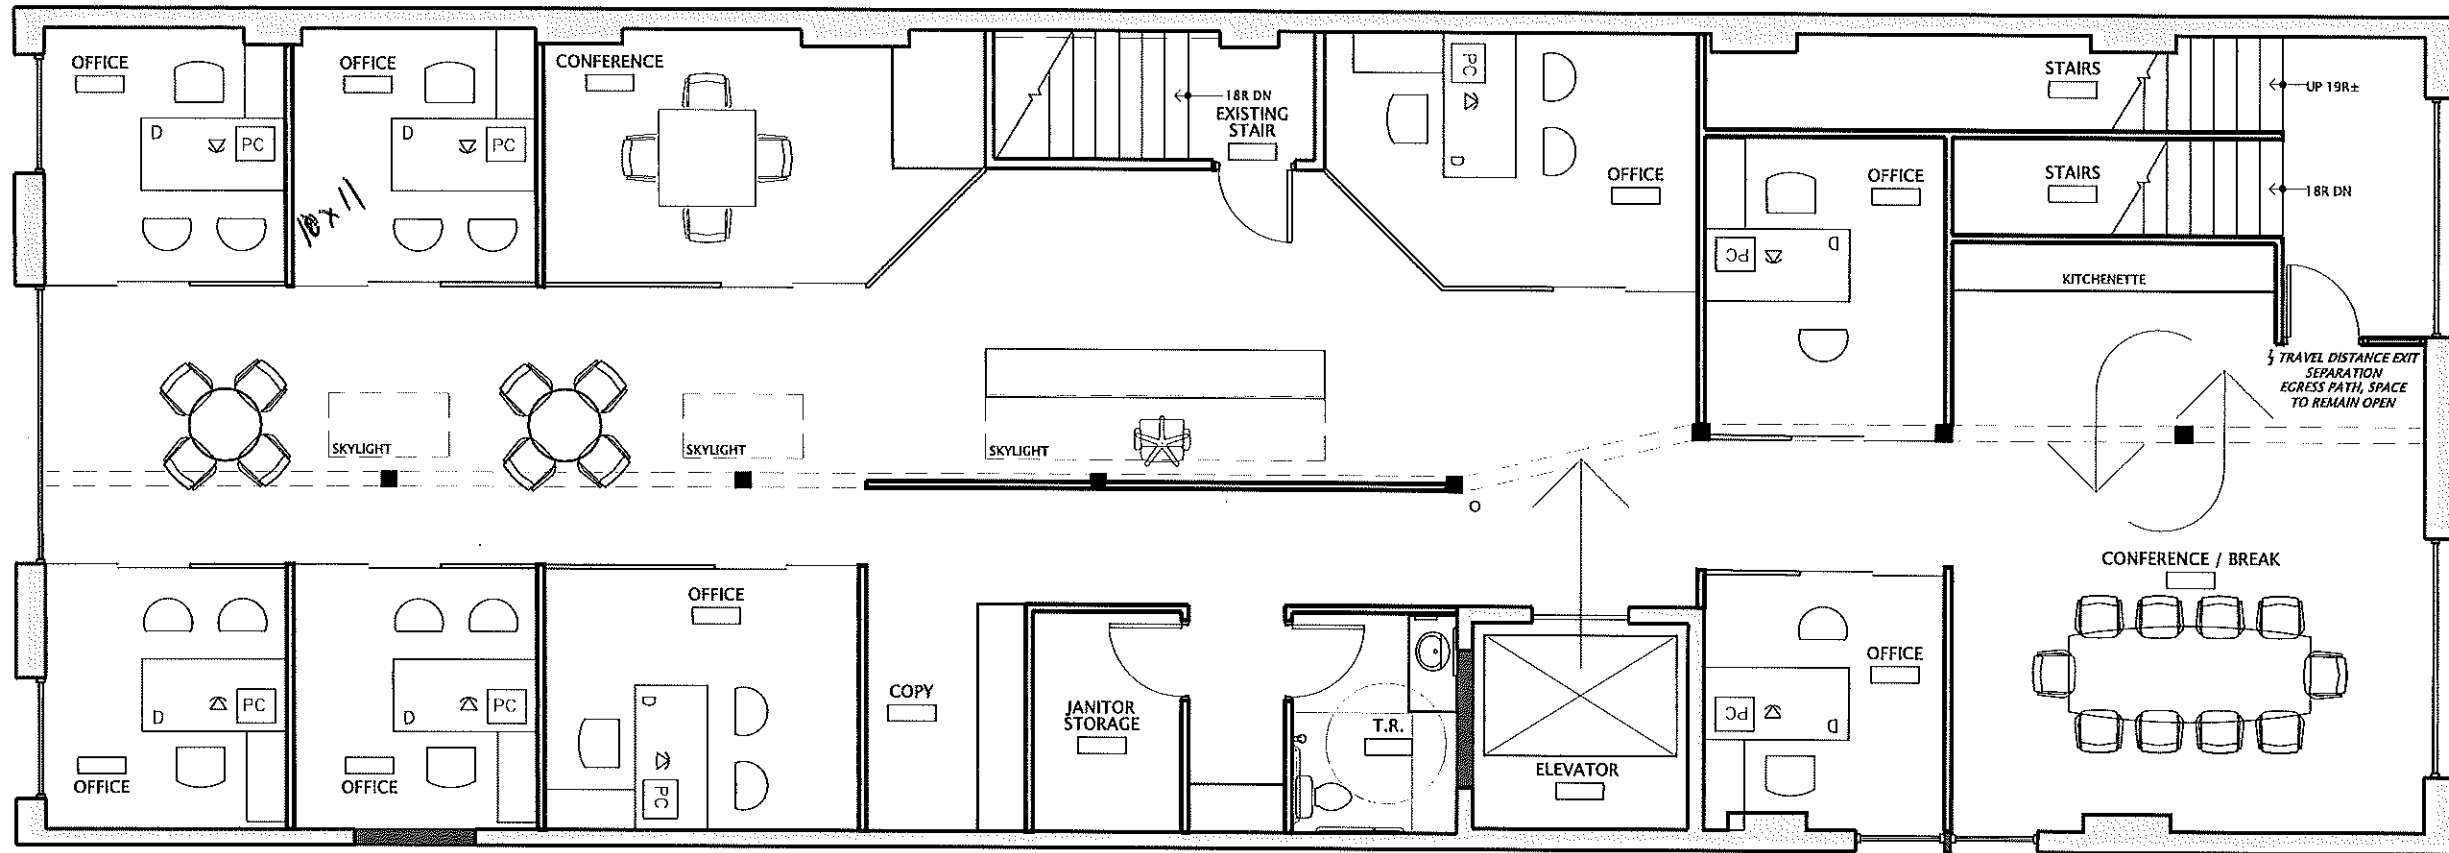

OFFICE
2,867± SF NET

1 PROPOSED THIRD FLOOR PLAN
A2.3 SCALE: 1/8" = 1'-0"
8 OFFICES



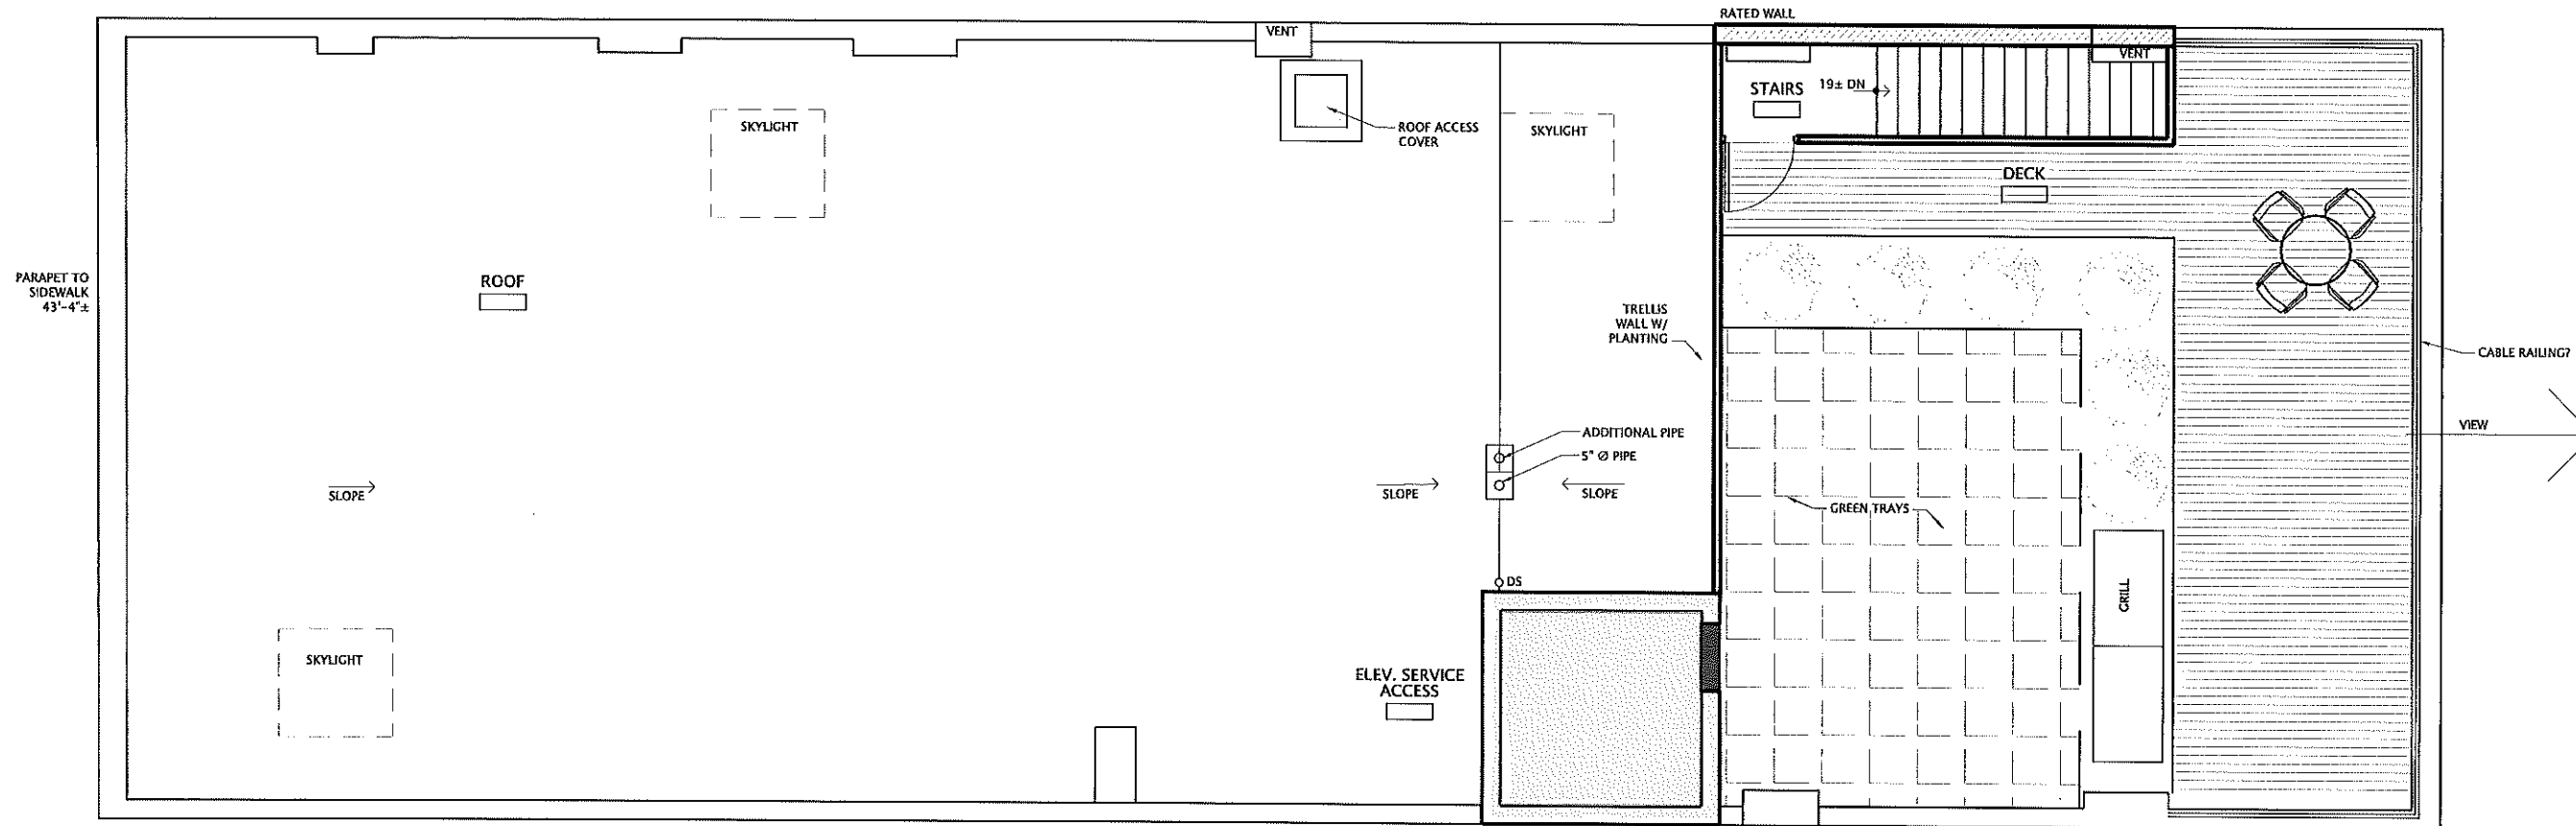

3 PROPOSED ROOF FLOOR PLAN
 A2.4 SCALE: 1/8" = 1'-0"

